

The ASPEN




11 COLONELS PATH, CENTER MORICHES, NY

AVAILABLE FOR PRESALE KELLY REAL ESTATE INC.
(631) 880 - 7386

ARTISTIC RENDERINGS SUBJECT TO CHANGE



The ASPEN

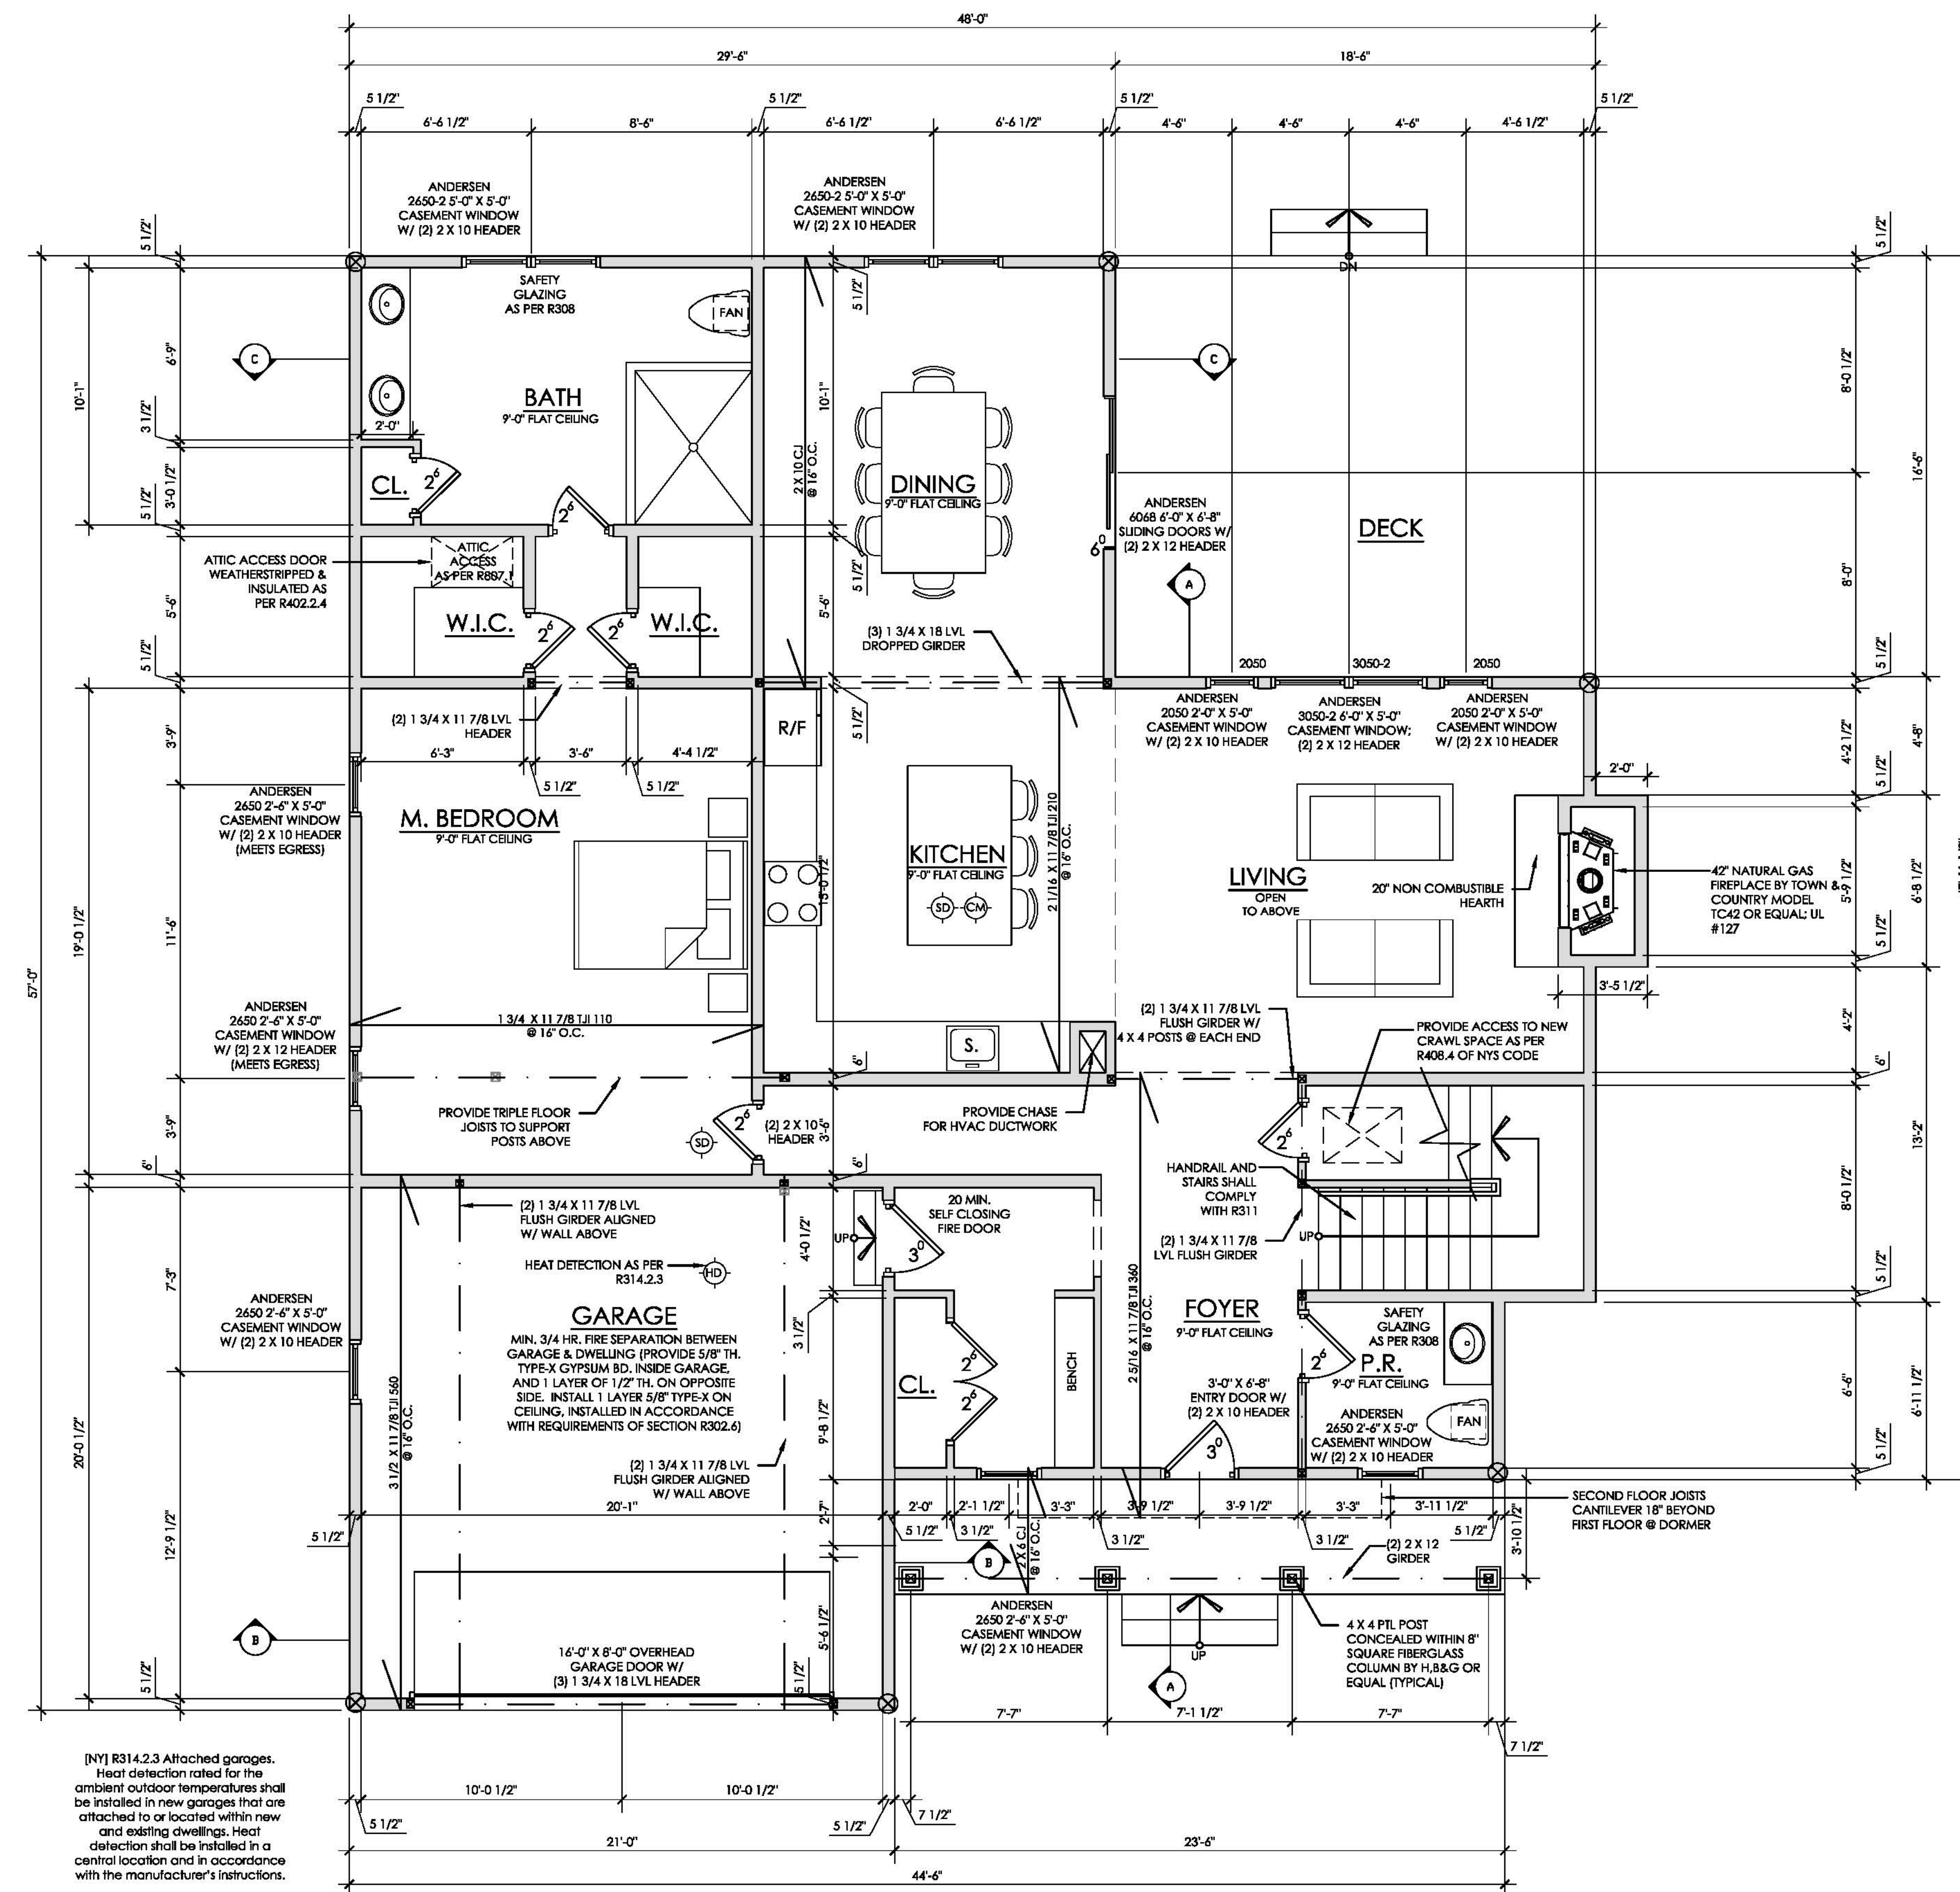


FIRST FLOOR PLAN

SCALE: 1/4" = 1'-0"

11 COLONELS PATH, CENTER MORICHES, NY

AVAILABLE FOR PRESALE KELLY REAL ESTATE INC.
(631) 880-7386



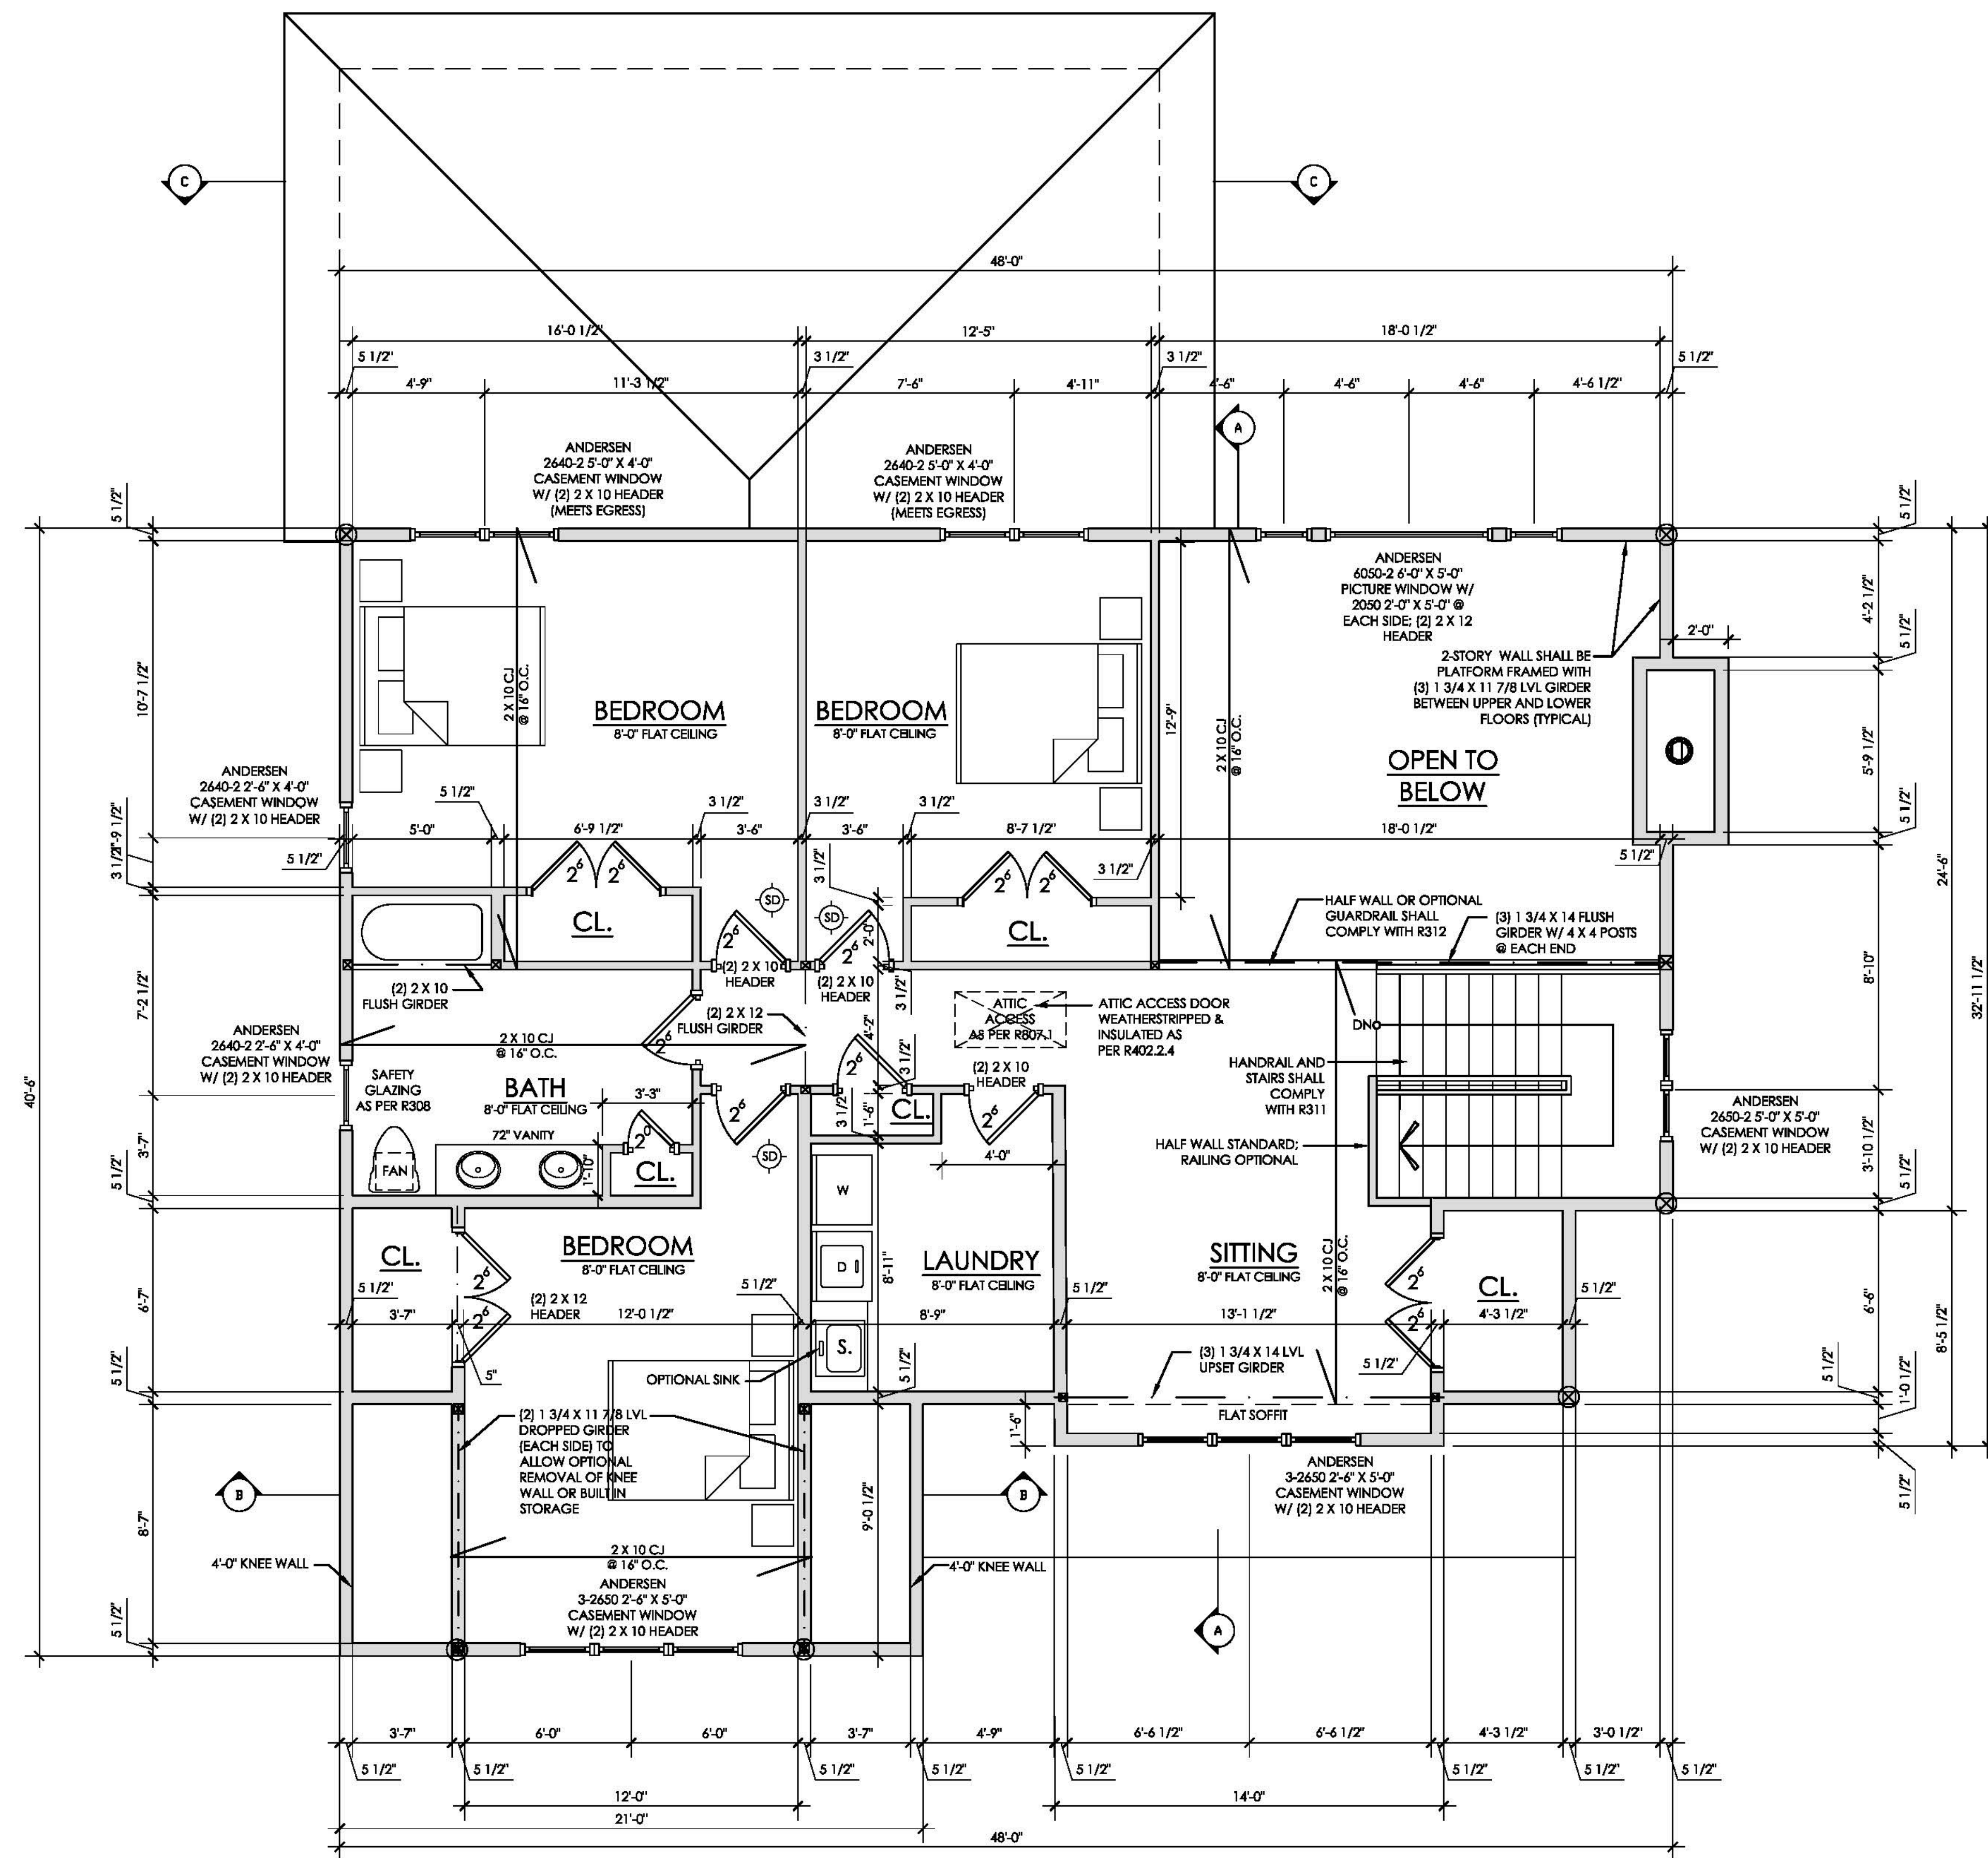

SECOND FLOOR PLAN

SCALE: 1/4" = 1'-0"

11 COLONELS PATH, CENTER MORICHES, NY

AVAILABLE FOR PRESALE KELLY REAL ESTATE INC.

(631) 880 - 7386

