

The CONCORDE



13 COLONELS PATH, CENTER MORICHES, NY


AVAILABLE FOR PRESALE KELLY REAL ESTATE INC.

(631) 880-7386


ARTISTIC RENDERINGS SUBJECT TO CHANGE



The CONCORDE

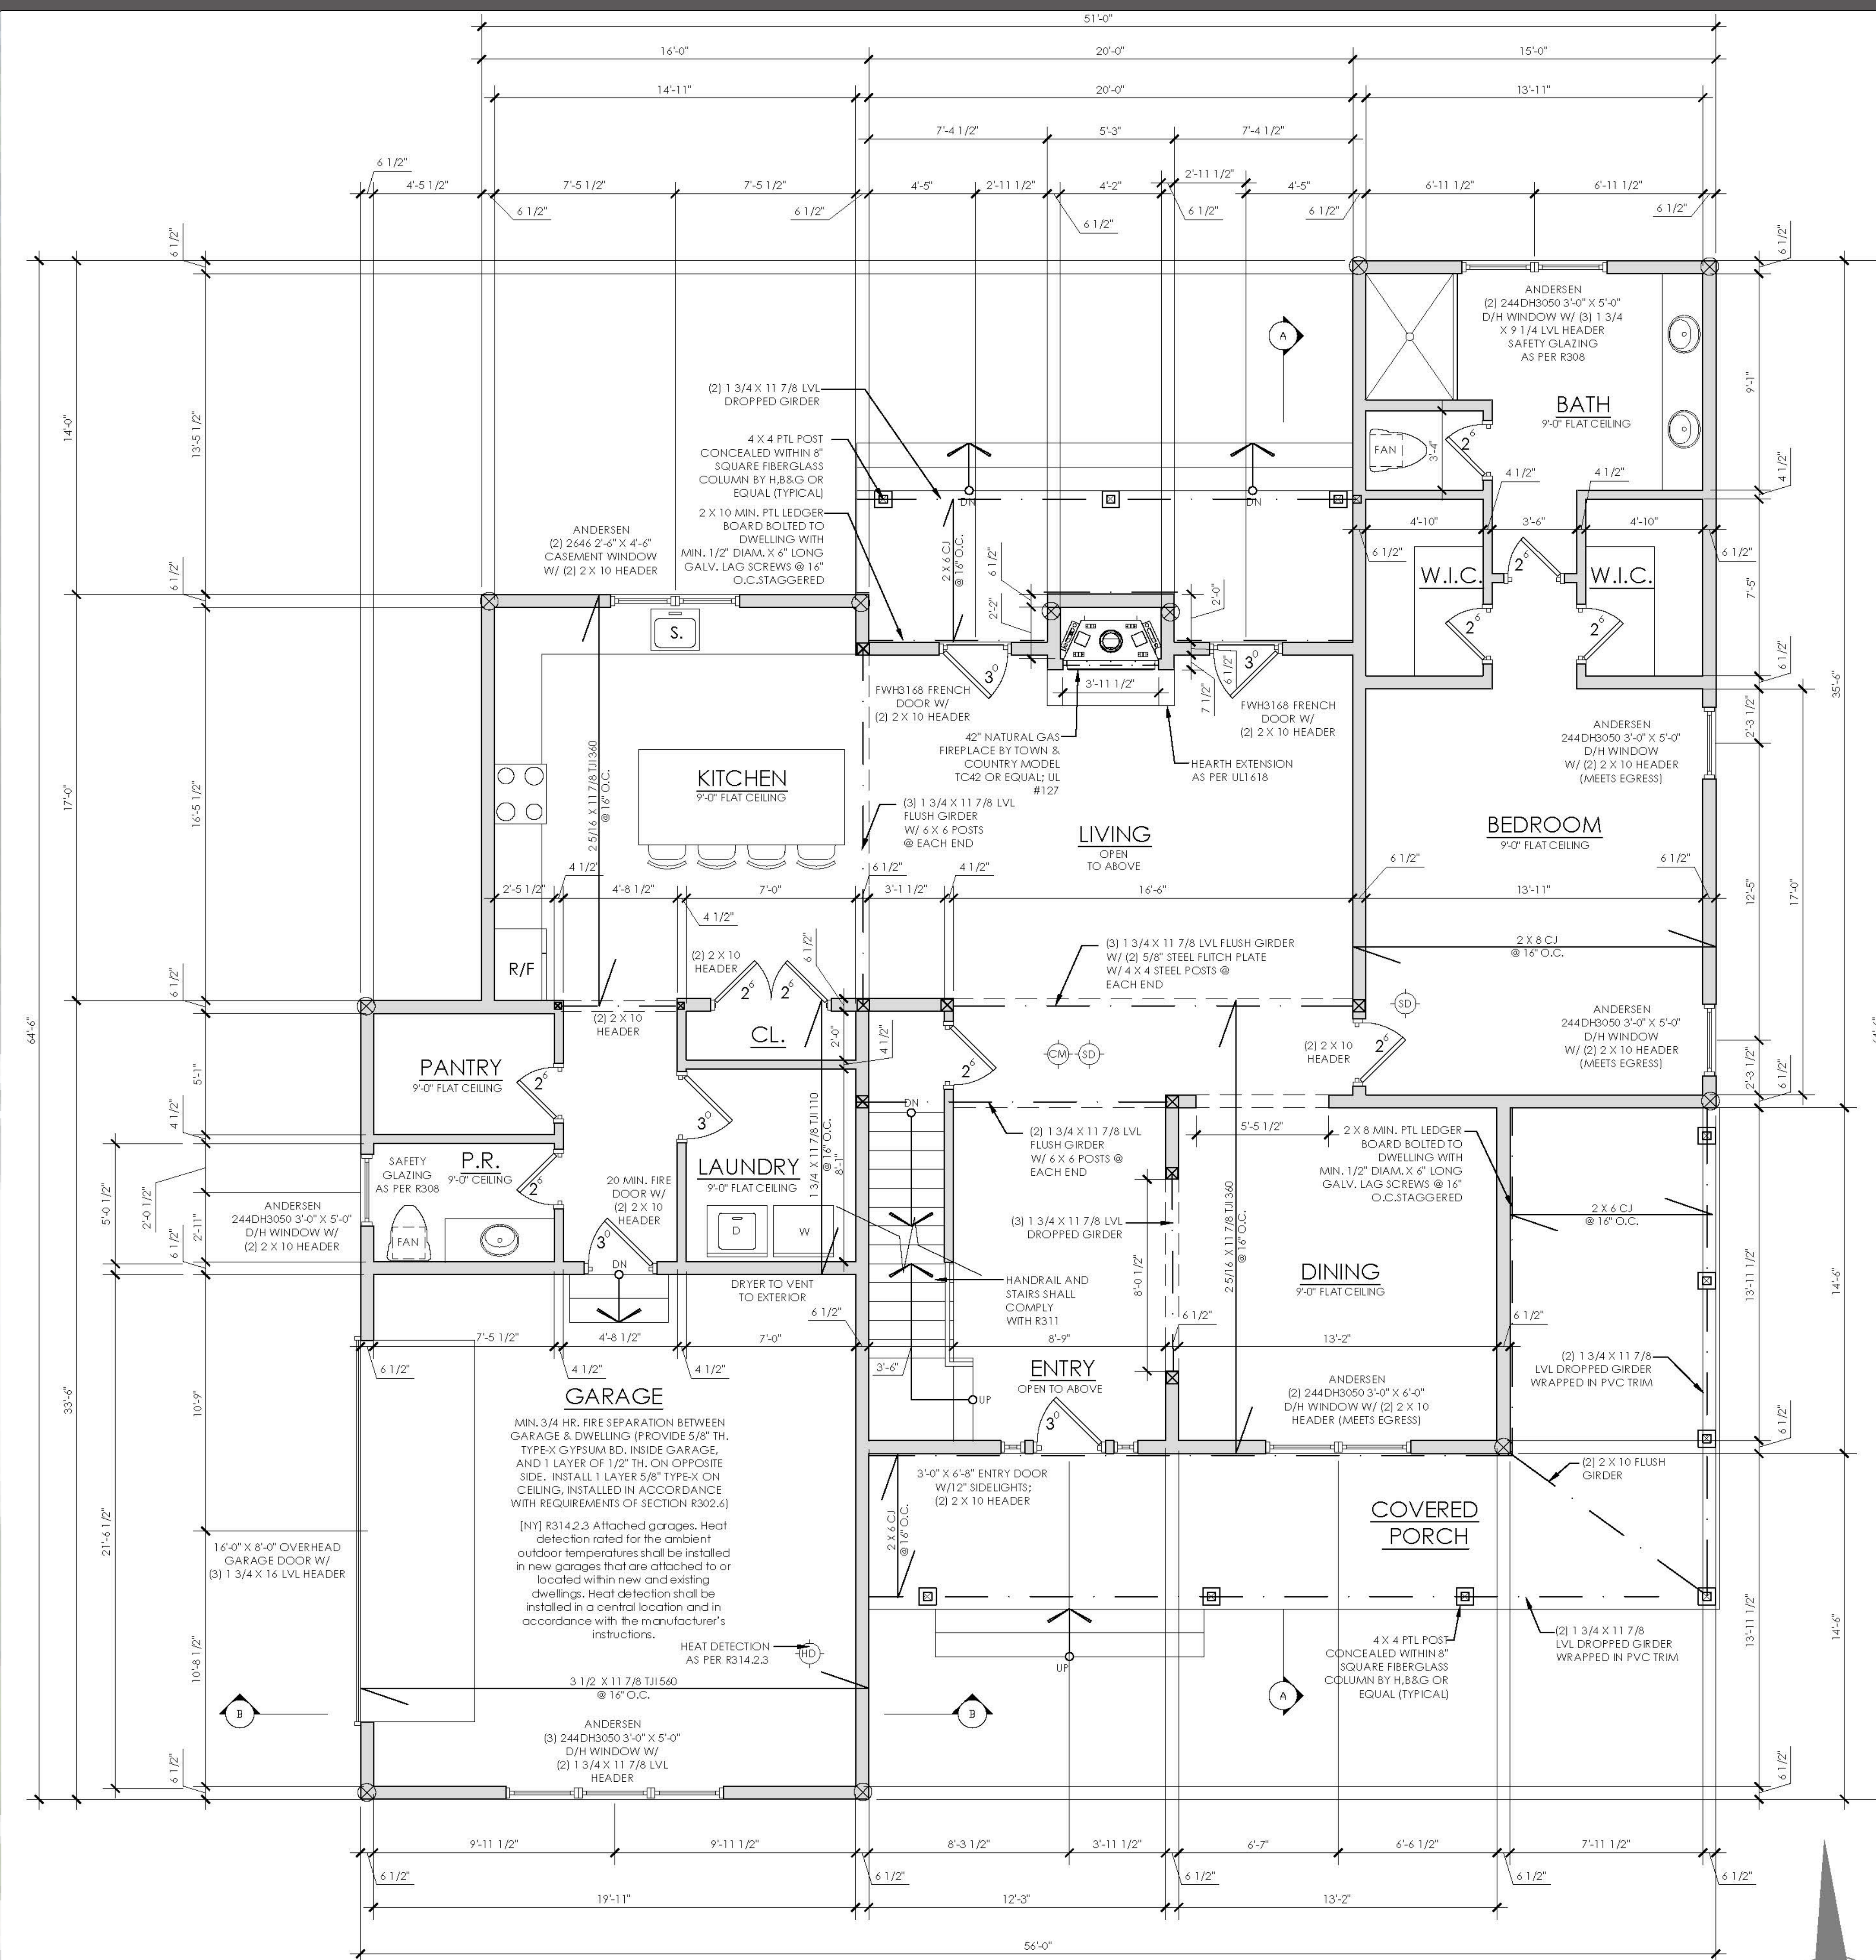

FIRST FLOOR PLAN
SCALE: 1/4" = 1'-0"


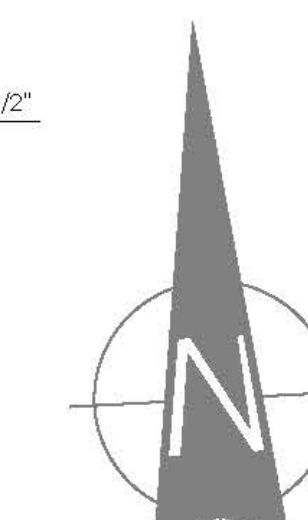


13 COLONELS PATH, CENTER MORICHES, NY

AVAILABLE FOR PRESALE **KELLY REAL ESTATE INC.**
(631) 880-7386



The CONCORDE

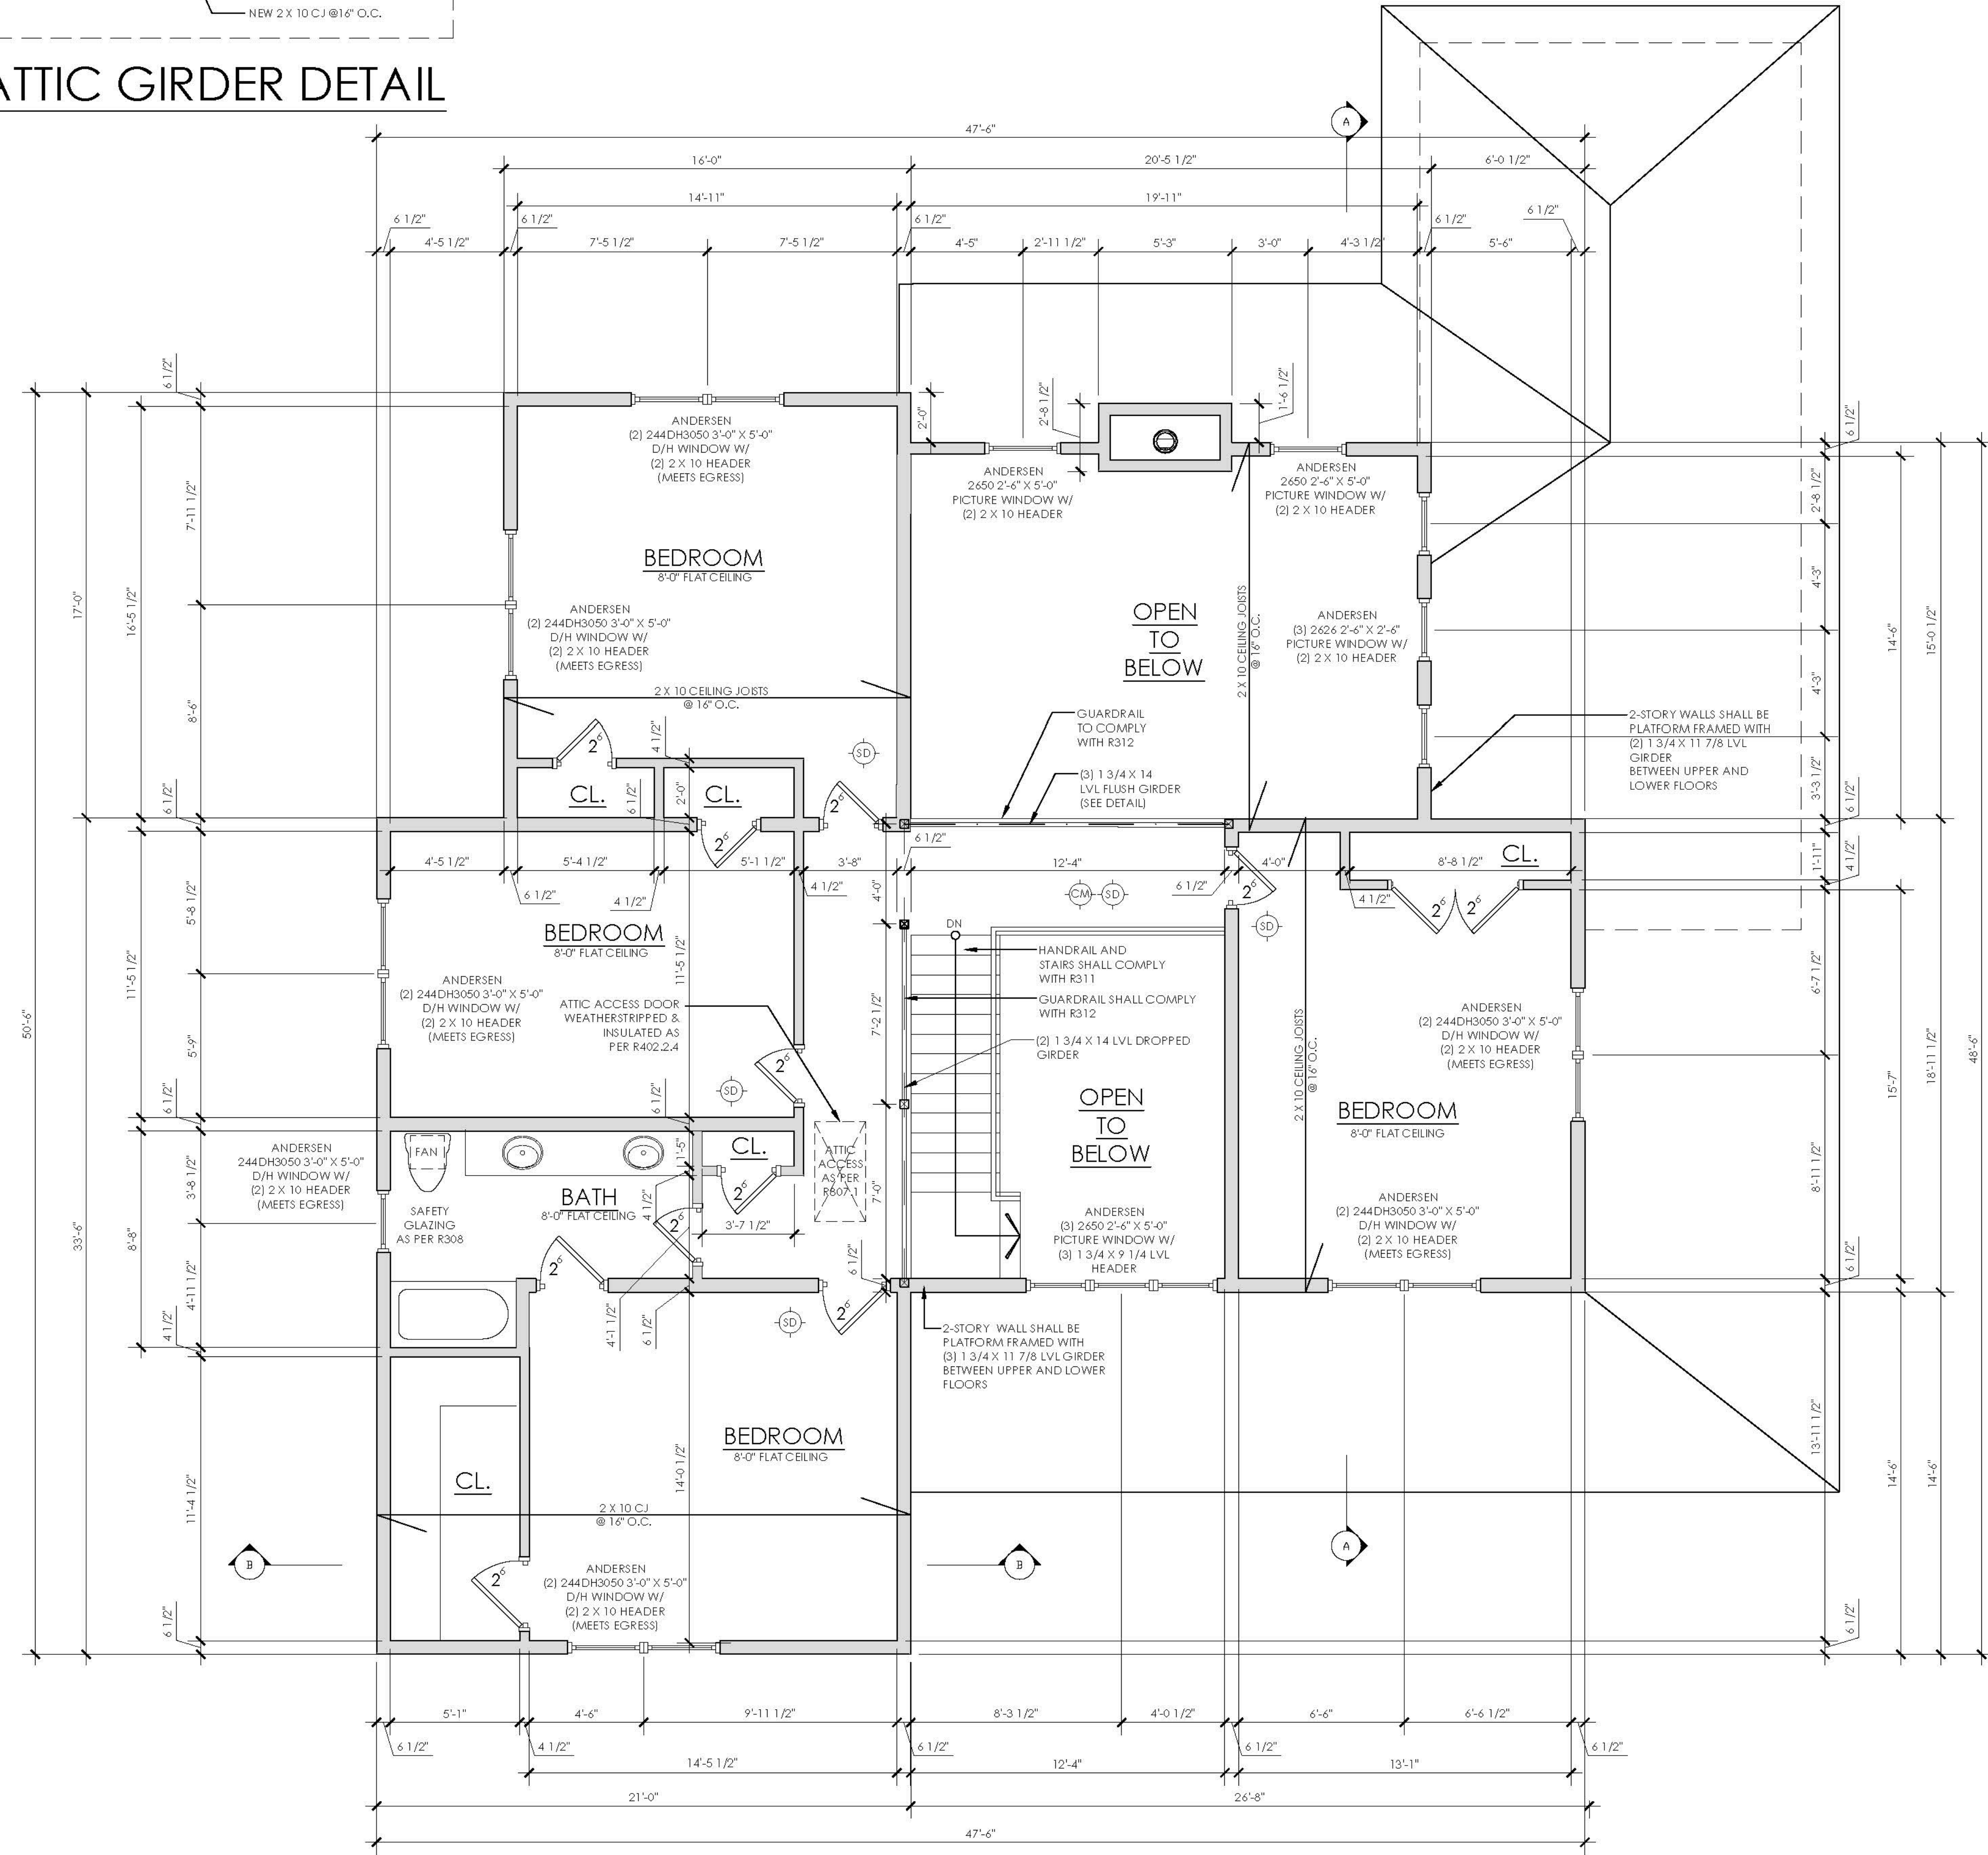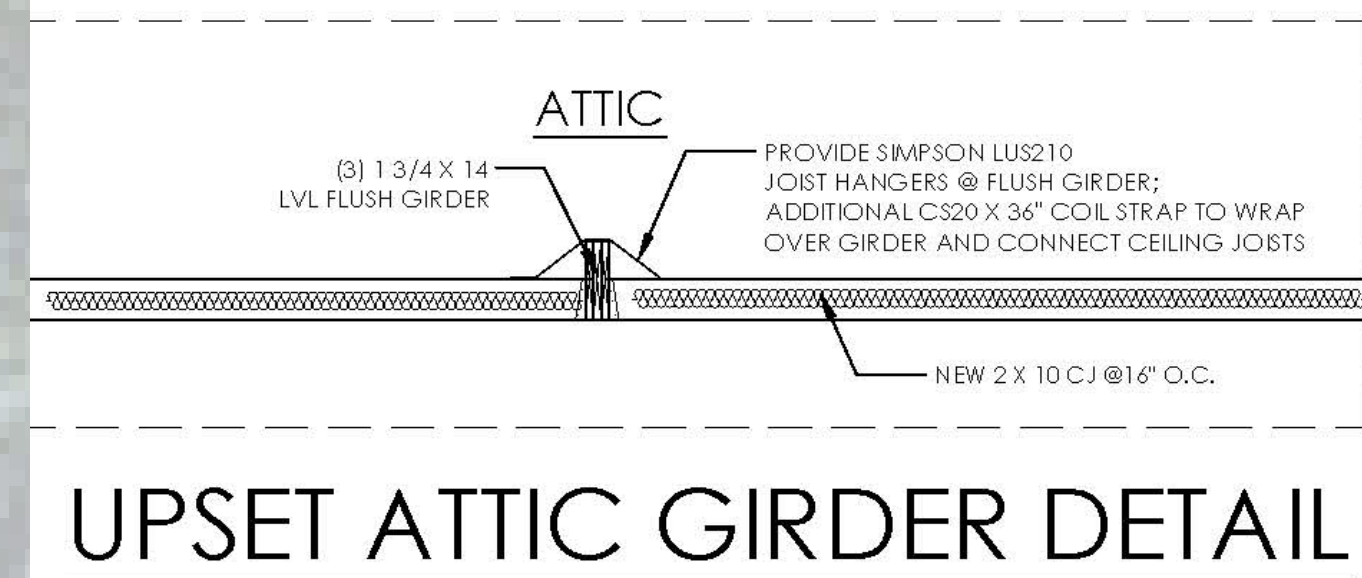

SCALE: 1/4" = 1'-0"



13 COLONELS PATH, CENTER MORICHES, NY
AVAILABLE FOR PRESALE KELLY REAL ESTATE INC.
(631) 880-7386

