

The CONCORDE




9 JERSEY AVENUE, MILLER PLACE, NY

AVAILABLE FOR PRESALE KELLY REAL ESTATE INC.
(631) 880-7386

ARTISTIC RENDERINGS SUBJECT TO CHANGE



The CONCORDE

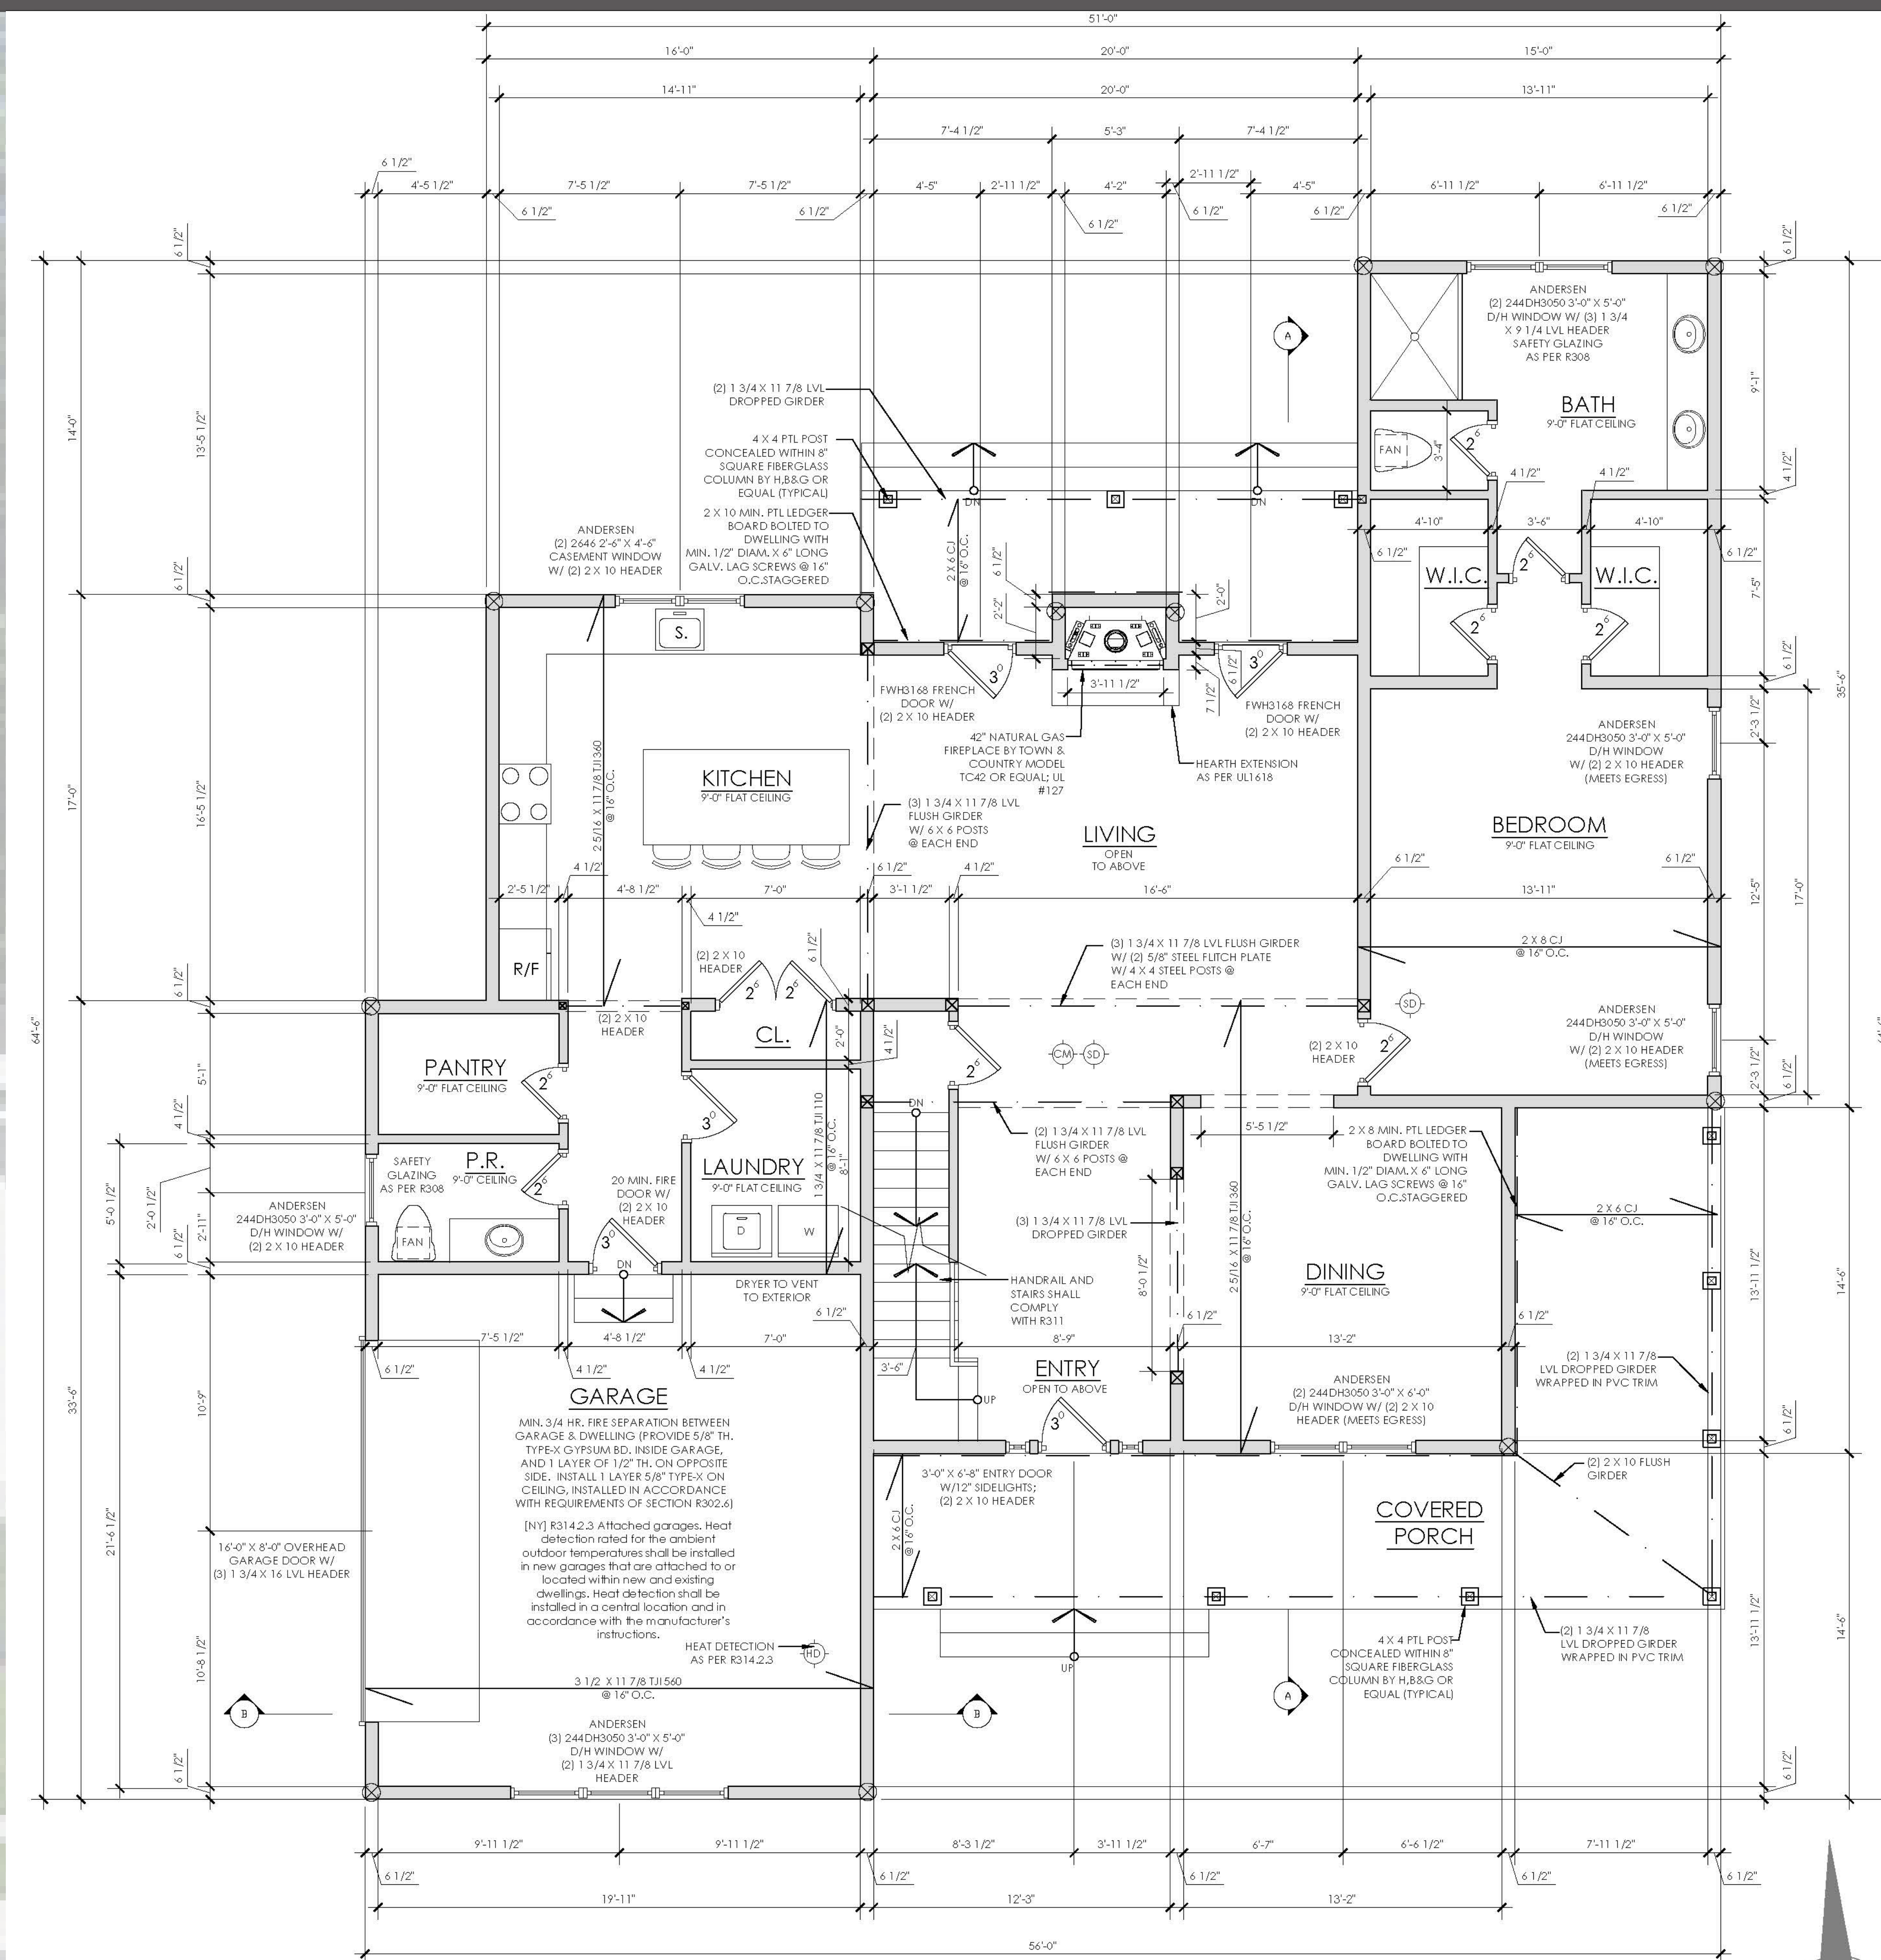



FIRST FLOOR PLAN
SCALE: 1/4" = 1'-0"

9 JERSEY AVENUE, MILLER PLACE, NY

AVAILABLE FOR PRESALE **KELLY REAL ESTATE INC.**
(631) 880-7386



The CONCORDE

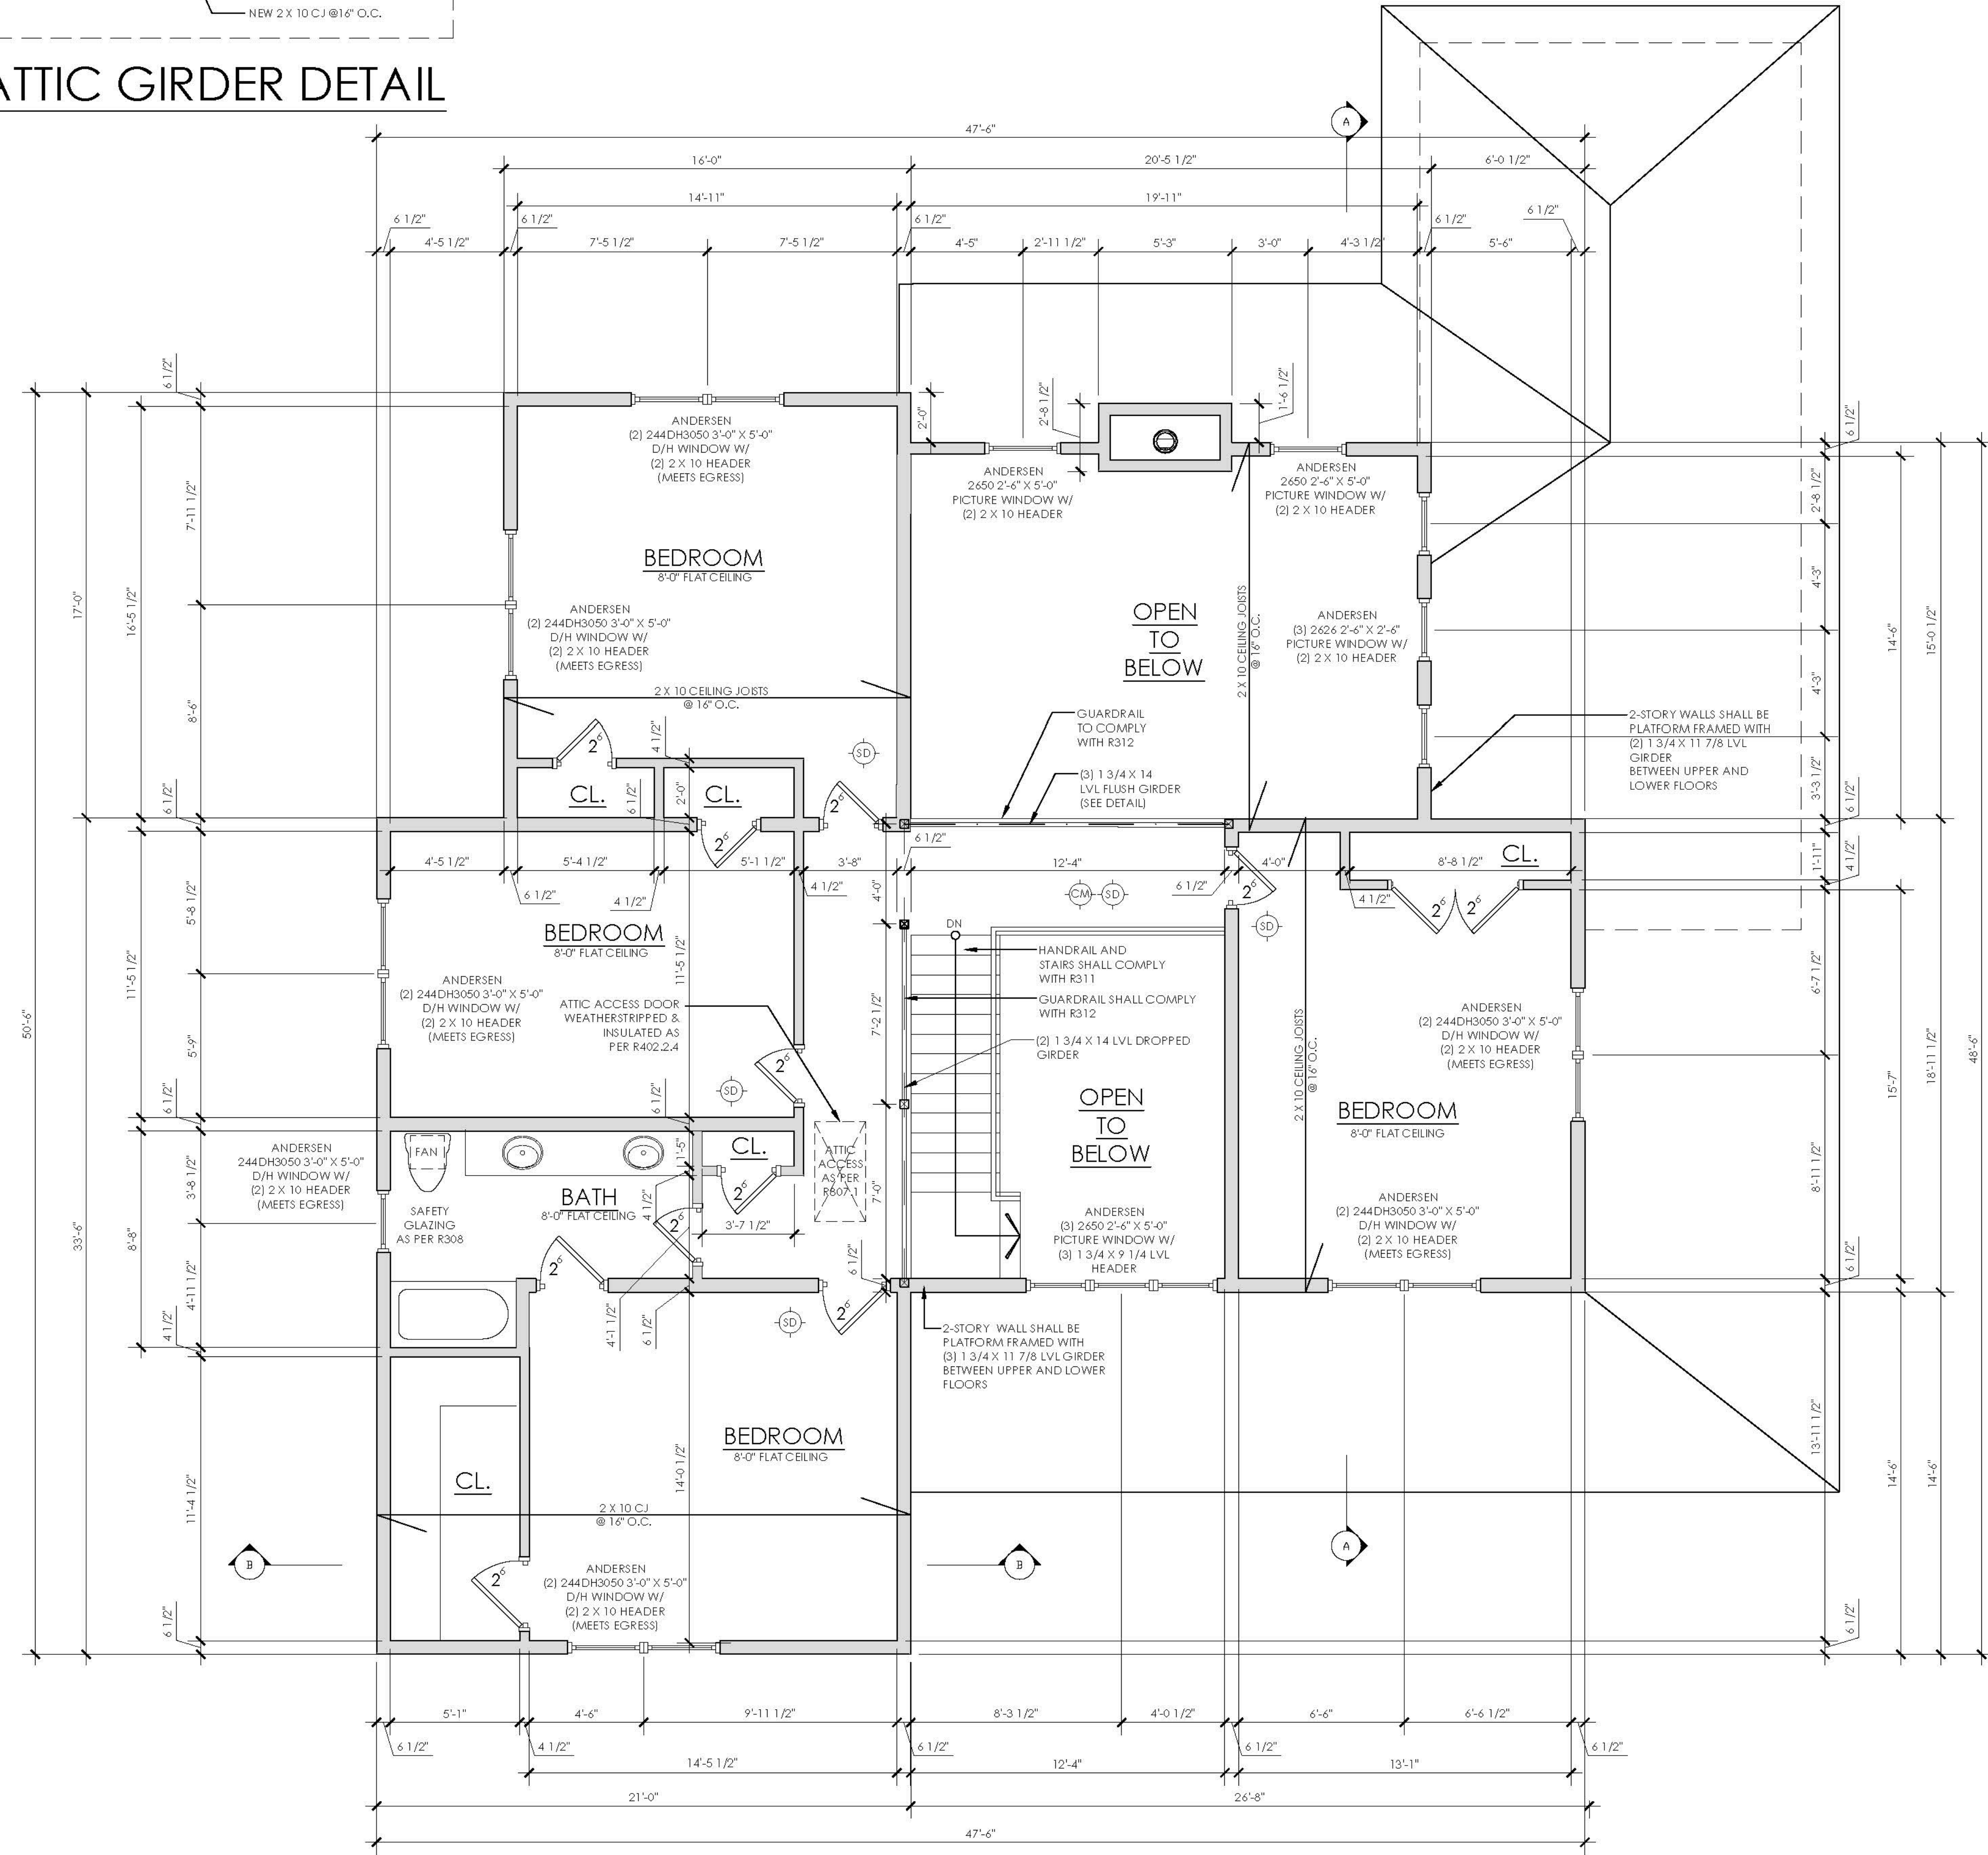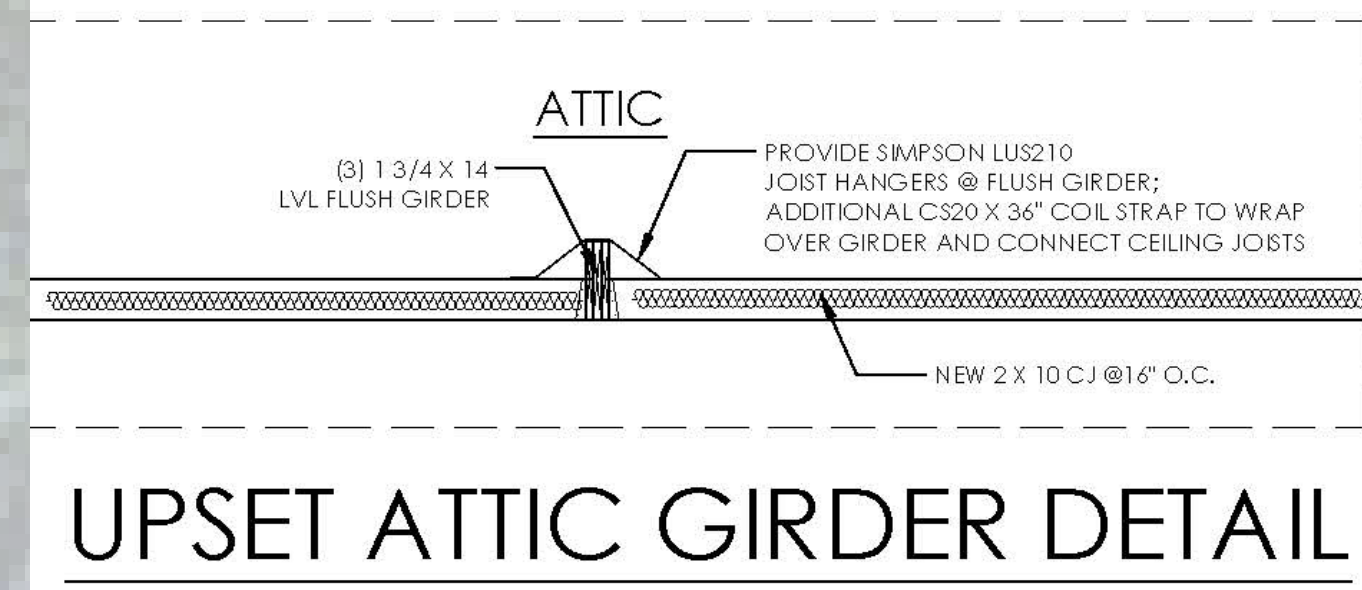

SCALE: 1/4" = 1'-0"

9 JERSEY AVENUE, MILLER PLACE, NY

AVAILABLE FOR PRESALE KELLY REAL ESTATE INC.
(631) 880-7386

