


FIRST FLOOR PLAN

SCALE: 1/4" = 1'-0"

The Aspen Model

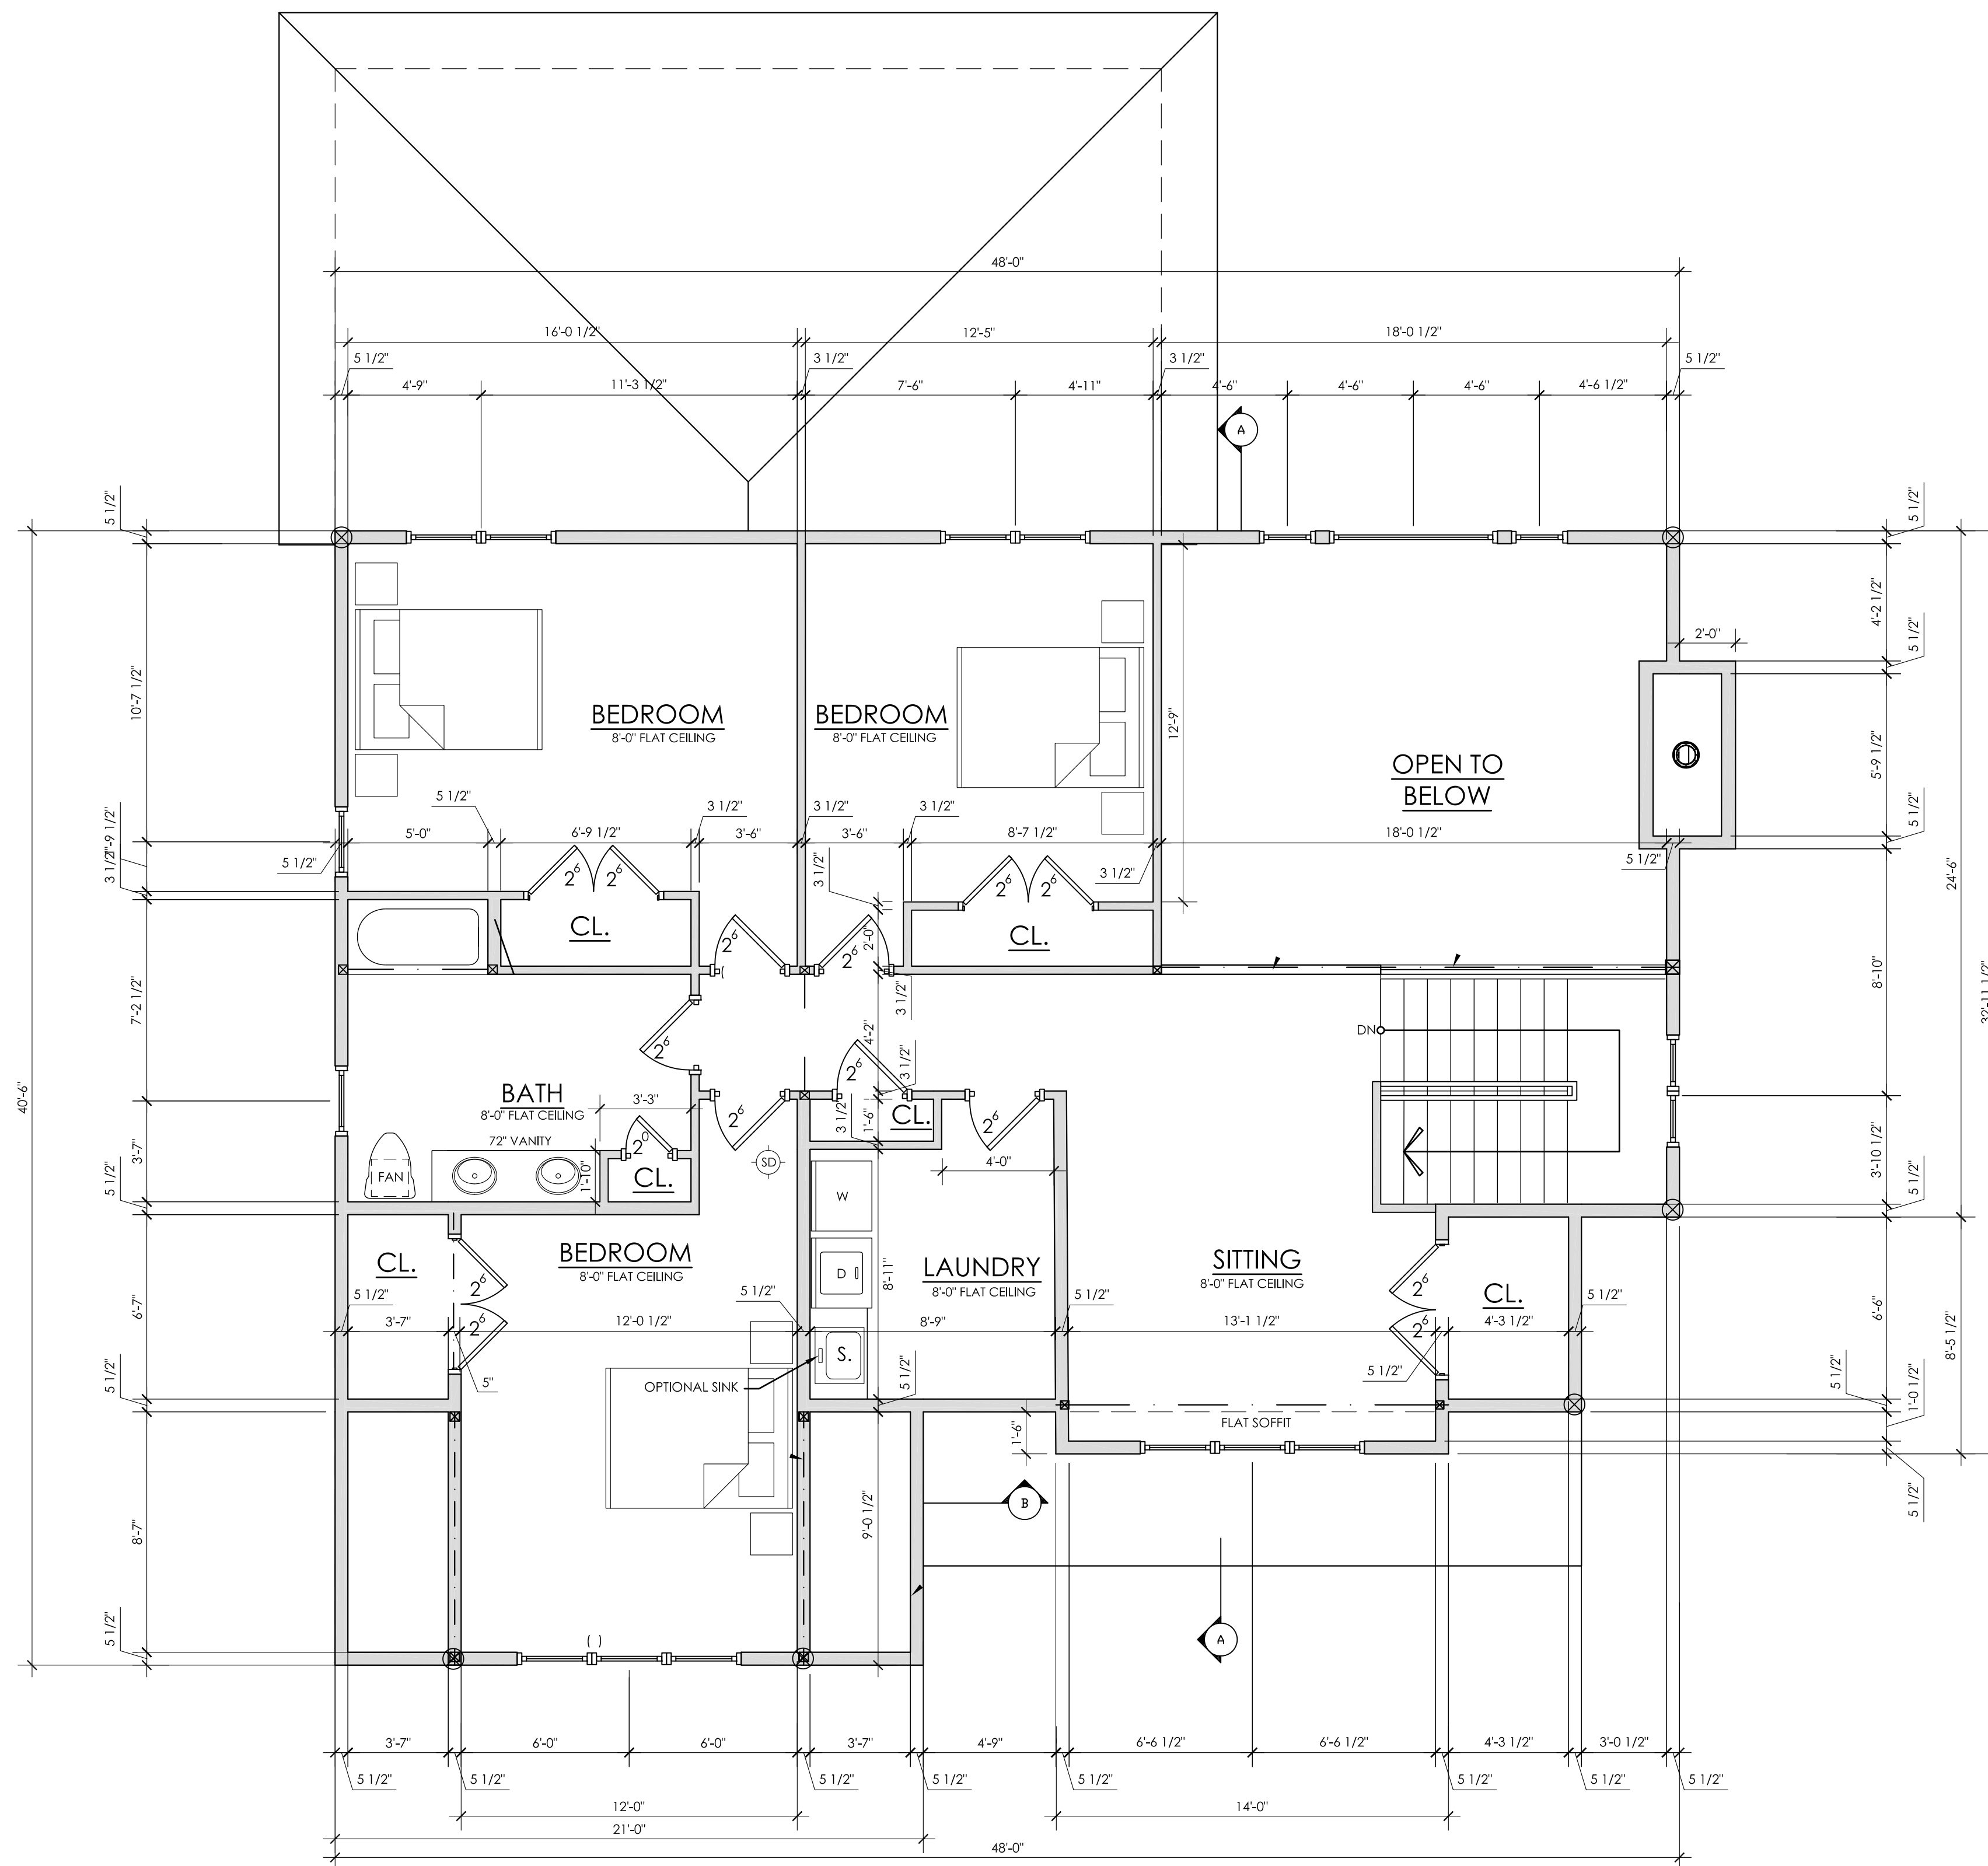

SECOND FLOOR PLAN

SCALE: 1/4" = 1'-0"

The Aspen Model